



THIS IS TO CERTIFY THAT THESE DRAWINGS ARE AS PER ORIGINAL DRAWINGS APPROVED BY DT & CP CHANDIGARH, HARYANA, VIDE MENU NO. ZP-911/AD(RA)/2014/1928 _DATED 23-01-2014

AUTHORISED SIGNATORY


ARCHITECT'S SIGNATURE

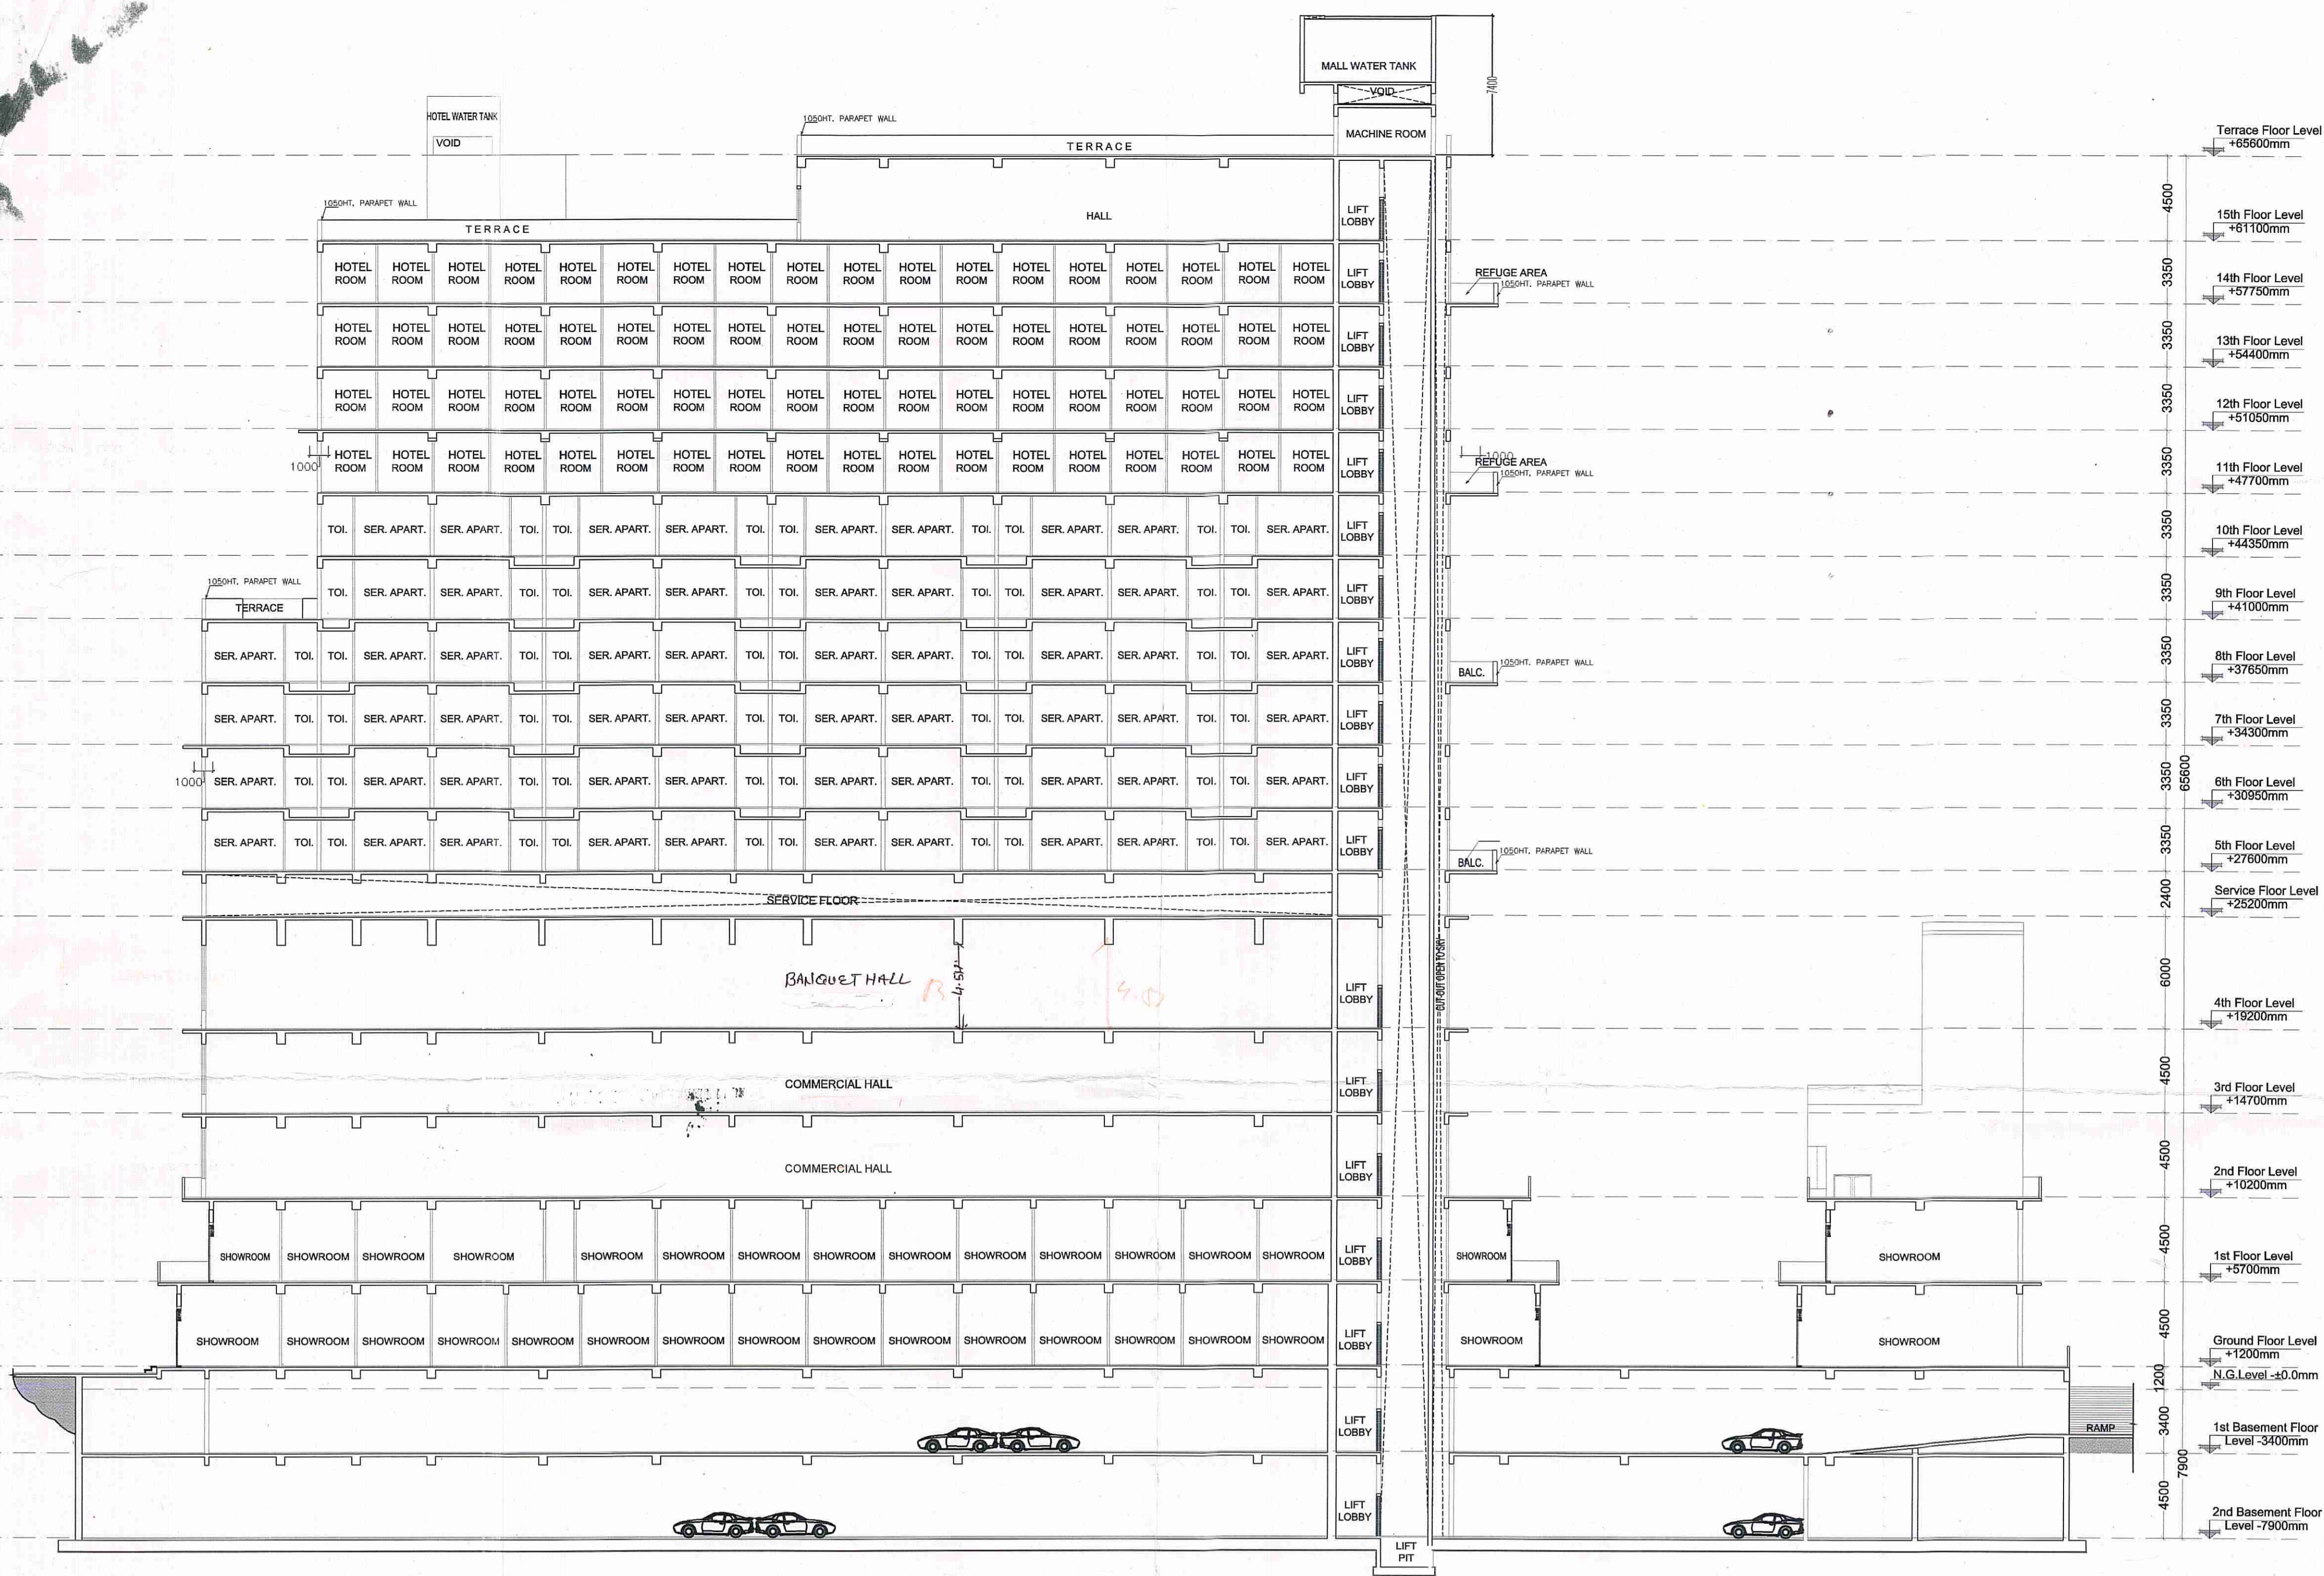

SECTION C-C

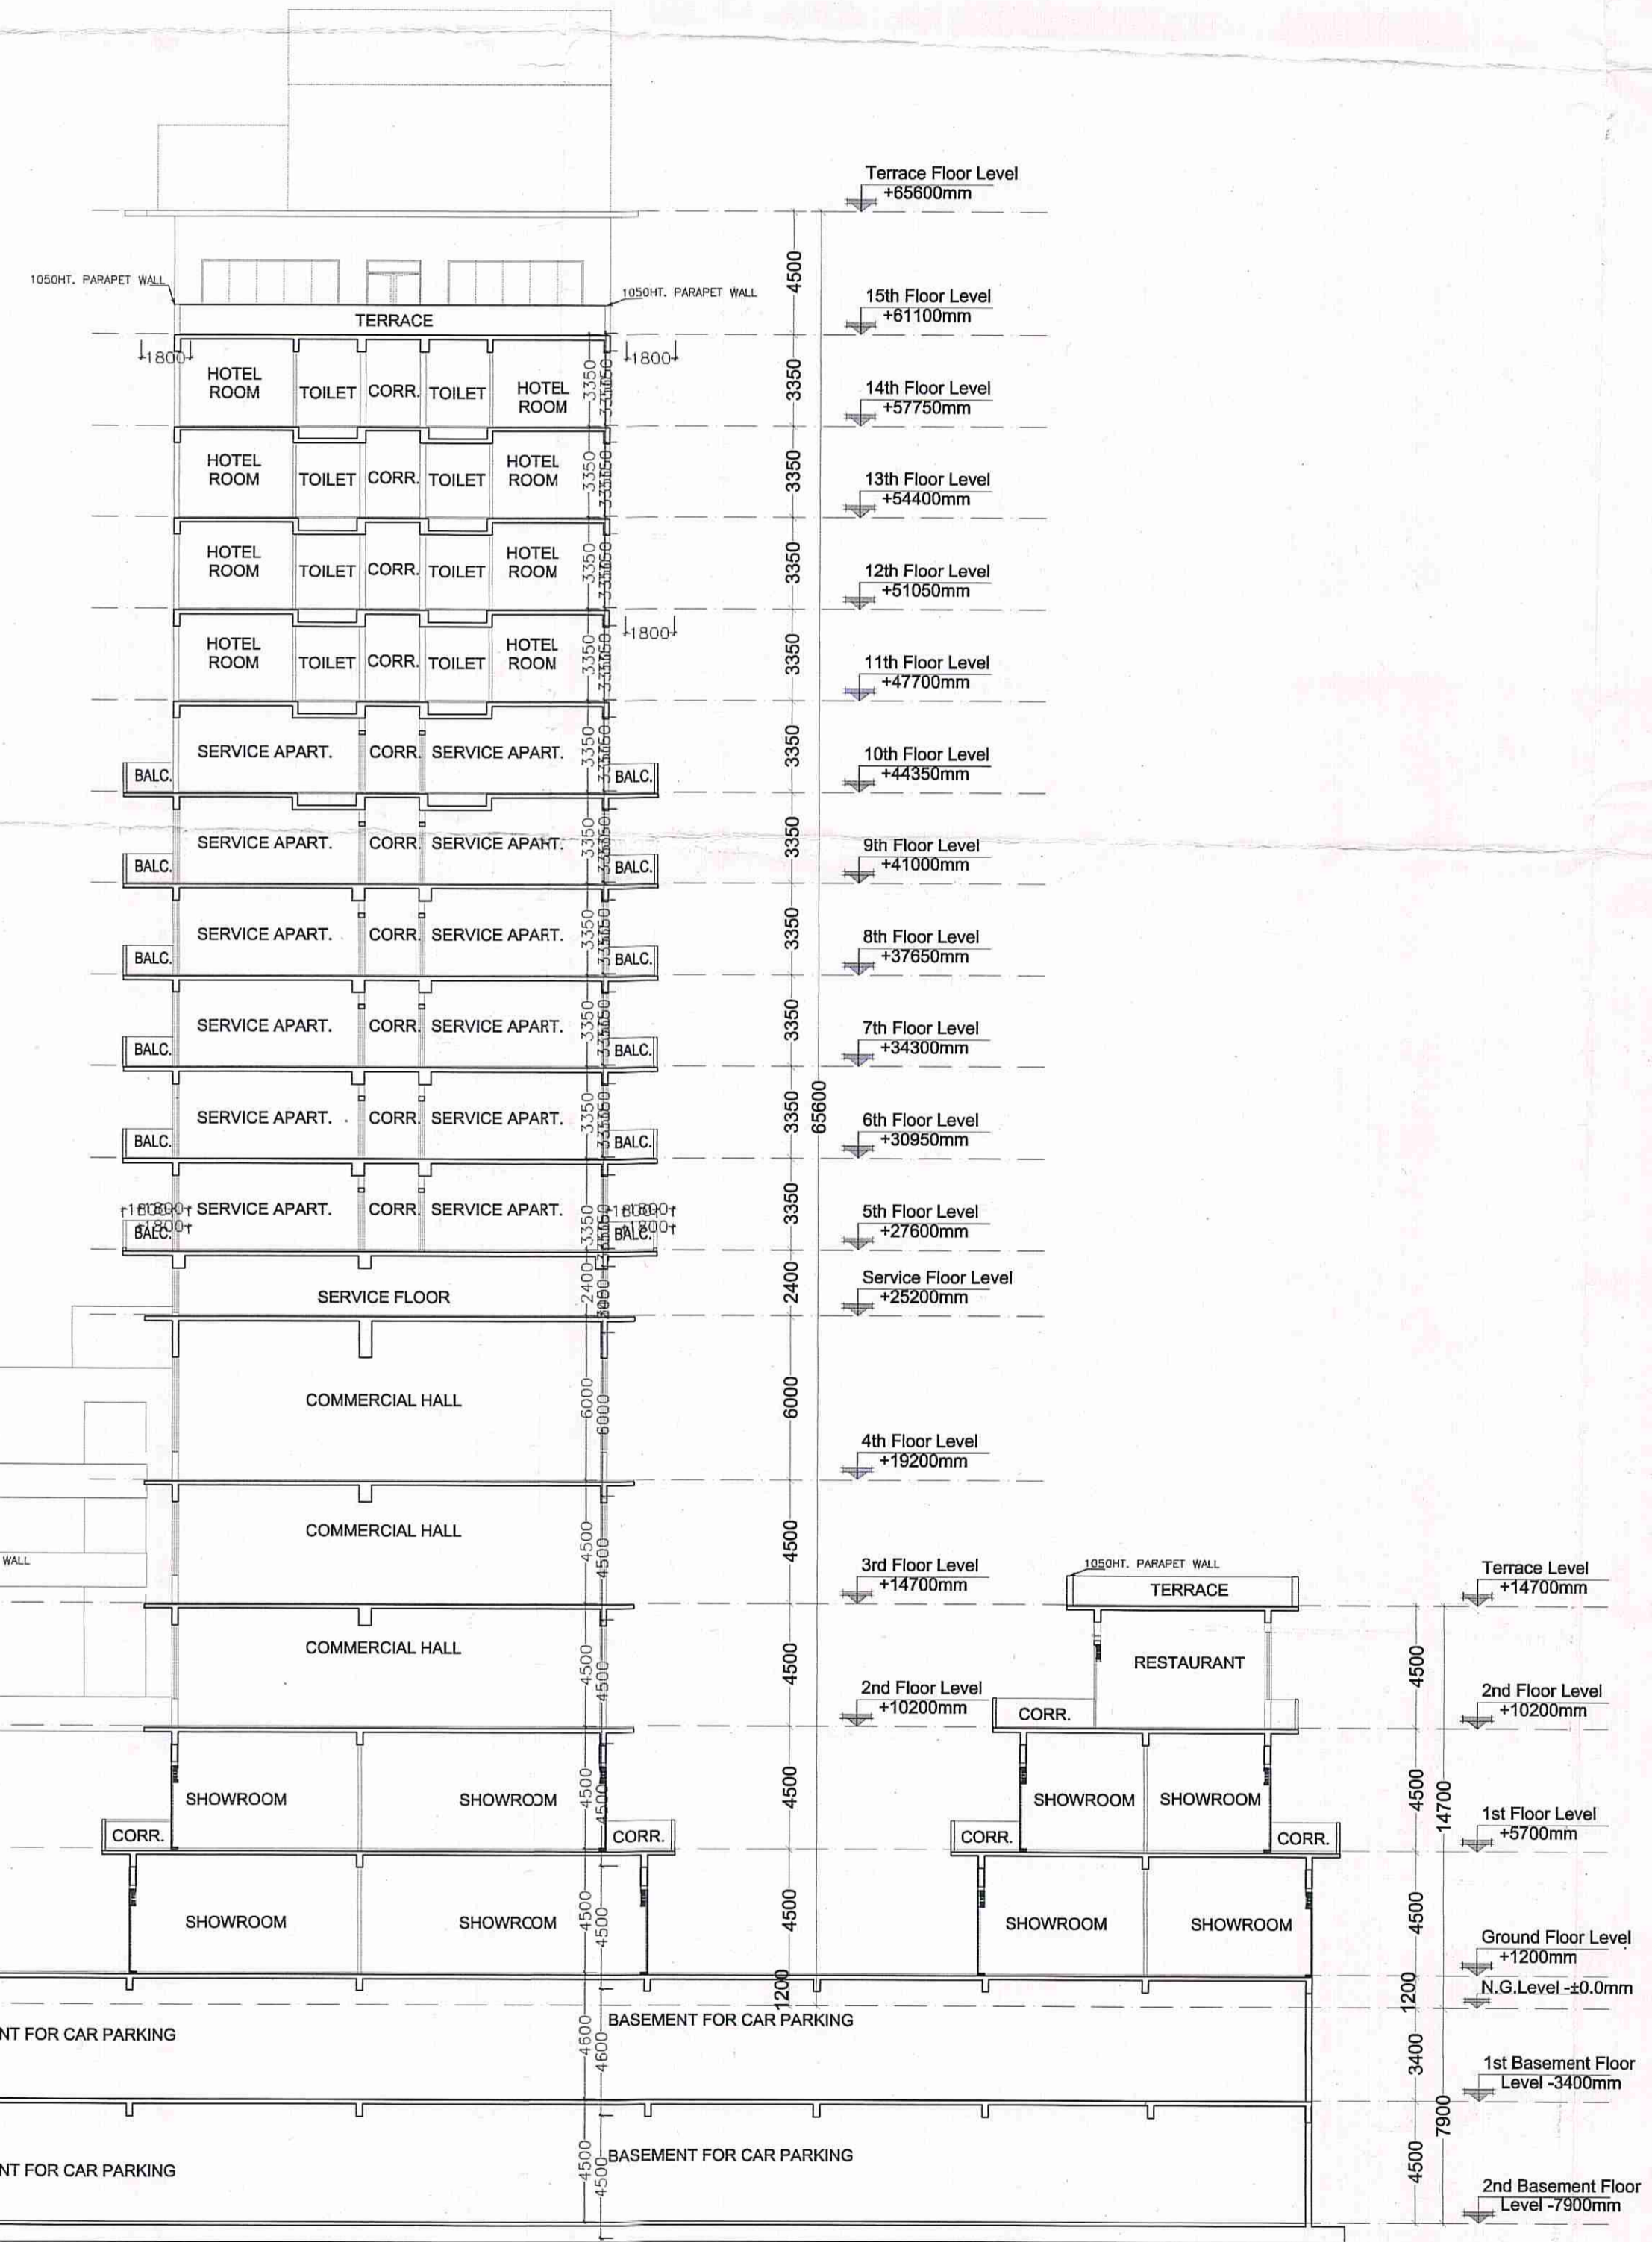

SECTION A-A

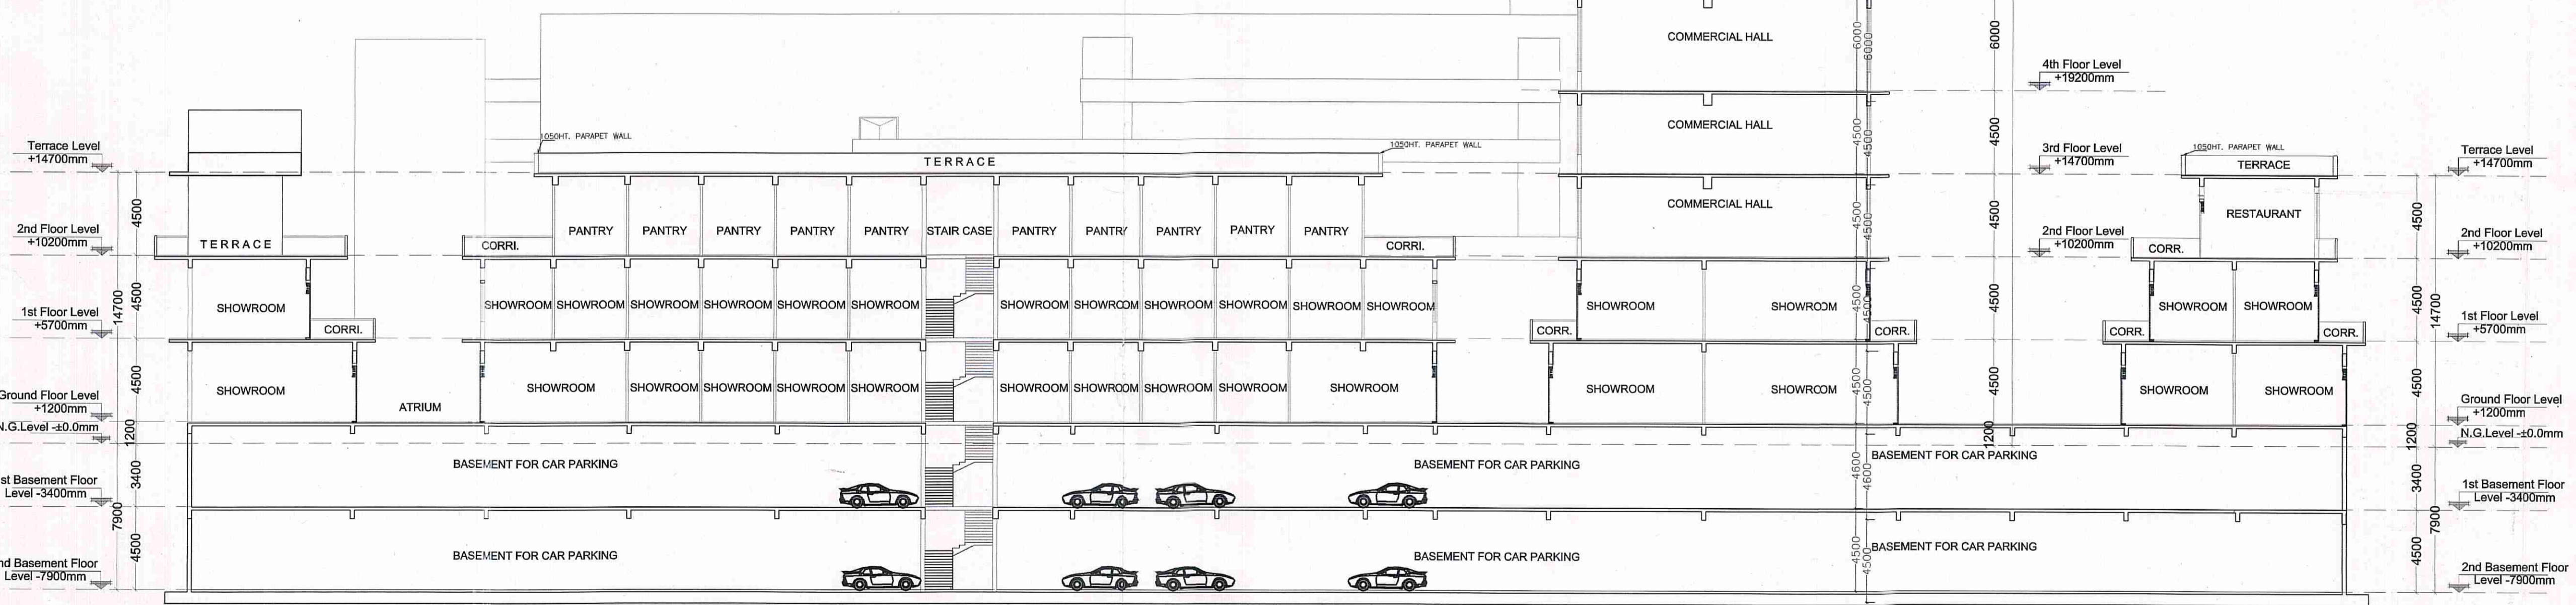

SECTION B-B

OWNER'S SIGN: [Signature]

ARCHITECT'S SIGN: [Signature]

PROJECT: REVISED BUILDING PLANS OF COMMERCIAL COLONY AREA MEASURING 3.840625 ACRES IN LICENSE NO. 53 OF 2013 DATED 28.01.2013 IN SECTOR - 90, GURGAON-MANASAR URBAN COMPLEX BEING DEVELOPED BY CROWN PROPBUILD PVT. LTD.

UNIT: SECTION'S

SCALE: 1:200

DRG. NO. SB-12

THIS DRAWING IS THE PROPERTY OF GIAN P. MATHUR & ASSOCIATES (P) LTD. AND SHALL NOT BE USED, COPIED OR REPRODUCED WITHOUT THEIR WRITTEN PERMISSION.

GIAN P. MATHUR ARCHITECTS (P) LTD. C-25, East Of Kailash, New Delhi-110065 T: 46599999 F: 46599512 E: info@gminda.com I W: www.gminda.com